
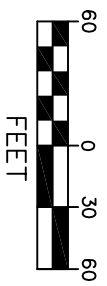


FAIRBANKS AVE

MEALS AVE  
80' R.O.W.

E. PIONEER DRIVE  
60' Easement

RICHARDSON HIGHWAY  
150' R.O.W.

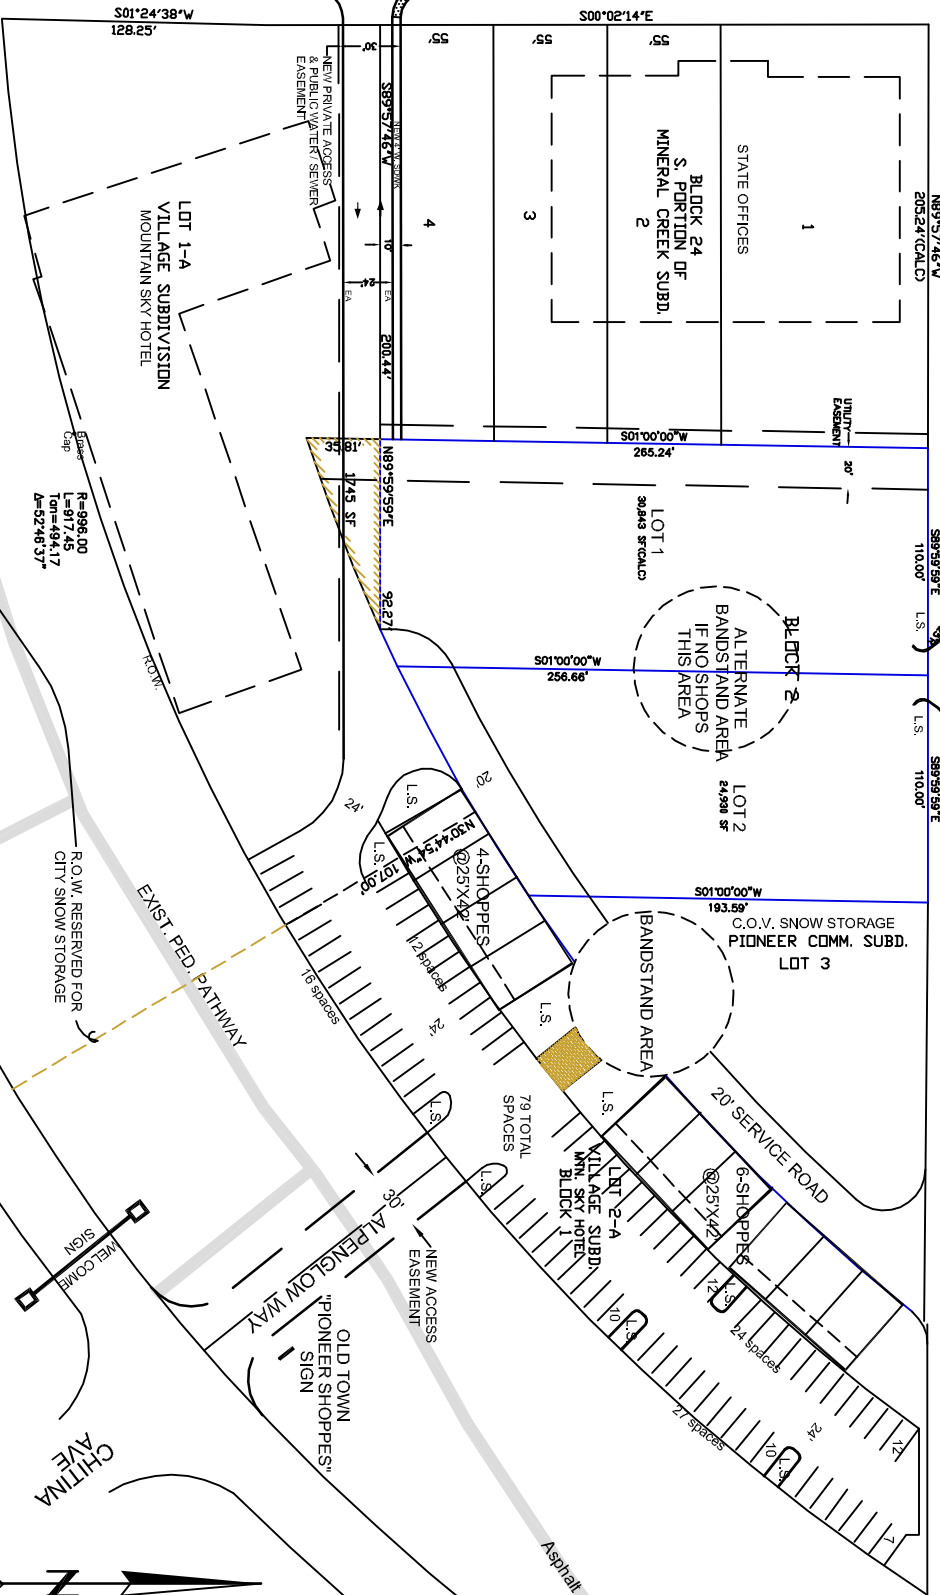

# SITE PLAN - OPTION 2

OLD TOWN  
PIONEER SHOPPES

9/5/20